

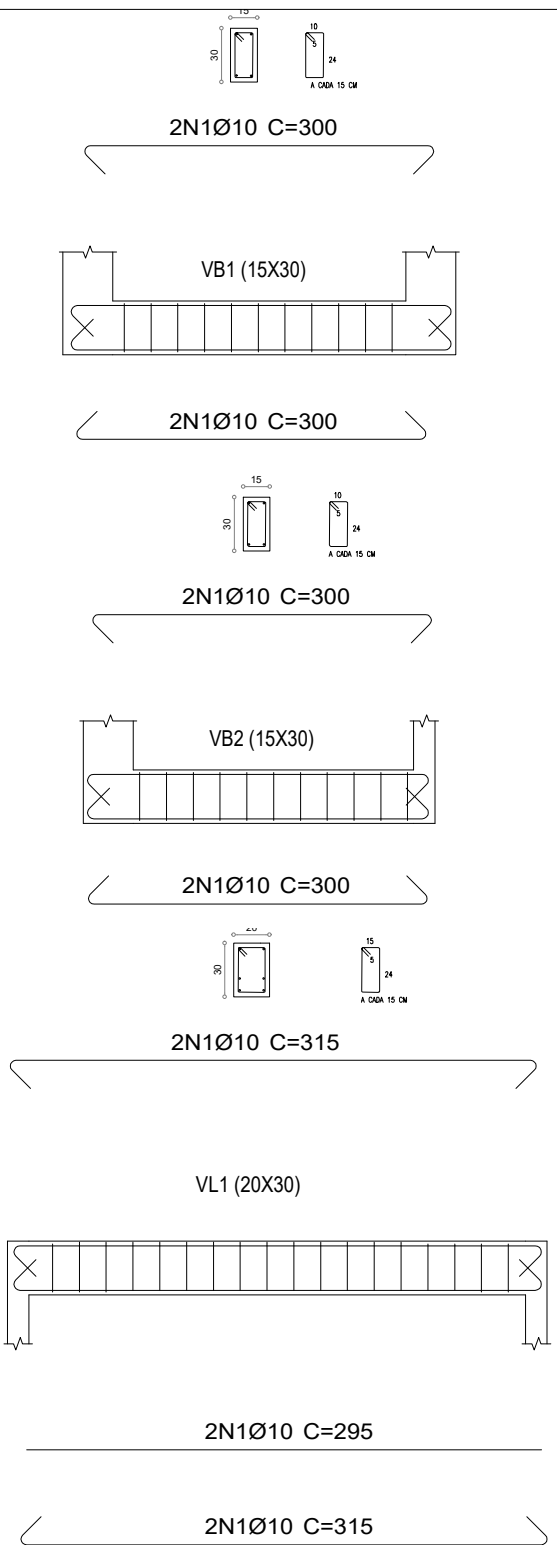


P1 E P2

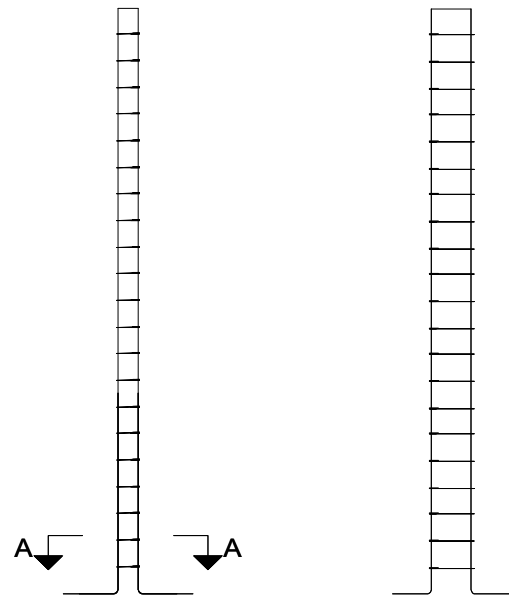


Vista XX

Vista YY

 


Pos.	Diam.	Q.	Comp. (cm)	Total (cm)
1	Ø10	4	350	1400
2	Ø5	21	74	1554

P3

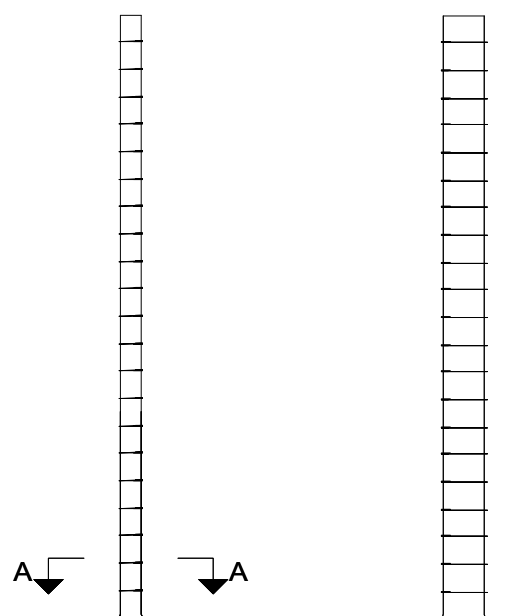


Vista XX

Vista YY

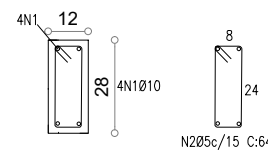

Pos.	Diam.	Q.	Comp. (cm)	Total (cm)
1	Ø10	4	350	1400
2	Ø5	21	64	1344

P4 E P5

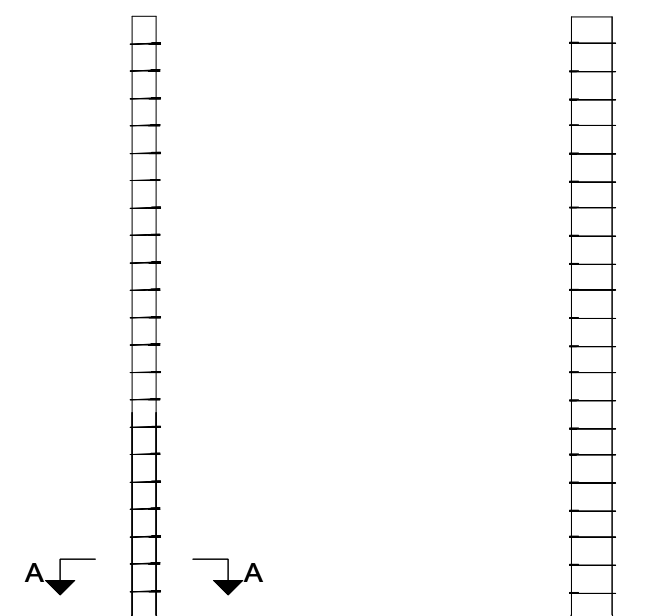


Vista XX

Vista YY



Pos.	Diam.	Q.	Comp. (cm)	Total (cm)
1	Ø10	4	350	1400
2	Ø5	21	78	1638

PERFIL ENRIJECIDO 75X40X15mm #14

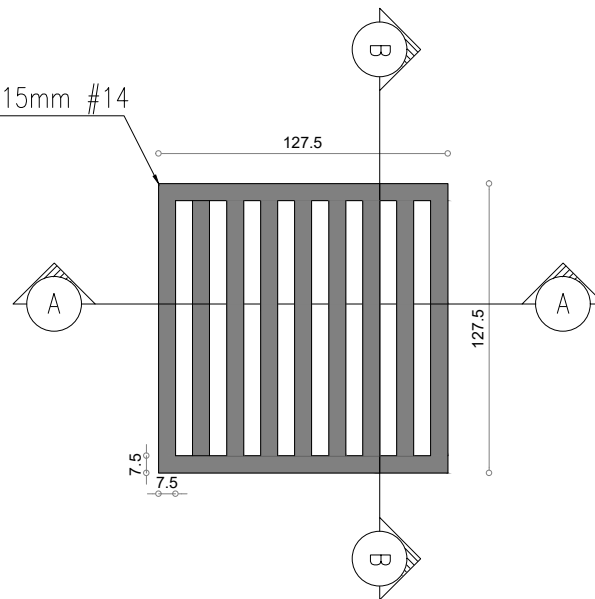

SUPORE CAIXA D'ÁGUA
escala 1: 25



PREFEITURA MUNICIPAL DE FORMIGA
C.N.P.J. : 16.784.720/0001-25
Secretaria de Obras e Trânsito
(37) 3329-1846
secretariafgadeobrasetransito@gmail.com
Rua Barão de Piumhi, nº 53 - 2º andar
Centro - Formiga | MG - Cep: 35570-128

Título: PROJETO ARQUITETÔNICO

Finalidade: PROJETO DE REFORMA – EMART

Detalhes: PLANTA BAIXA

Endereço Obra/Serviço: RUA 13 DE MAIO, N°84, QUARTÉIS, FORMIGA/MG

LAÉRCIO DOS REIS GOMES
PREFEITO MUNICIPAL

JEAN GUSTAVO DOS SANTOS
Engenheiro Civil CREA–MG 428970

Escala: INDICADA	Desenho: FERNANDO	Data: ABRIL/2025	Prancha: 02 / 02
------------------	-------------------	------------------	------------------