


VIGAS - BALDRAME

Escala vigas 1:50


Escala seções 1:20

V 4

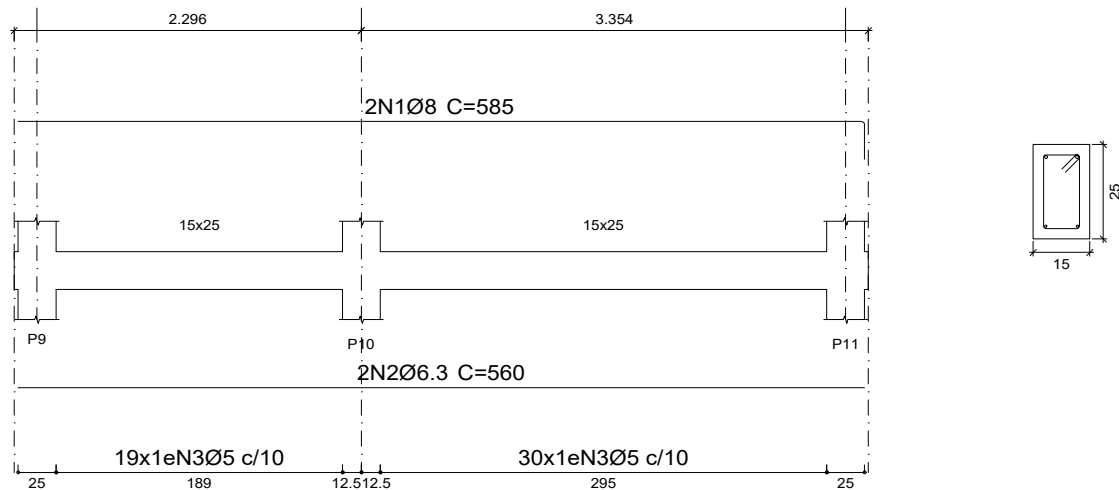


Elemento	Pos.	Diam.	Q.	Esquema (cm)	Comp. (cm)	Total (cm)	CA-50 (kg)	CA-60 (kg)
V 4	1	Ø8	2		585	1170	4.6	
	2	Ø6.3	2		560	1120	2.7	
	3	Ø5	49		68	3332		5.2
	Total+10%:						8.0	5.7
V 5	1	Ø5	2		180	360		0.6
	2	Ø8	2		925	1850	7.3	
	3	Ø6.3	2		875	1750	4.3	
	4	Ø5	82		68	5576		8.8
	Total+10%:						12.8	10.3
V 6	1	Ø8	2		260	520	2.1	
	2	Ø10	2		260	520	3.2	
	3	Ø5	24		68	1632		2.6
	Total+10%:						5.8	2.9
						Ø5:	0.0	18.9
						Ø6.3:	7.7	0.0
						Ø8:	15.4	0.0
						Ø10:	3.5	0.0
						Total:	26.6	18.9

V 5

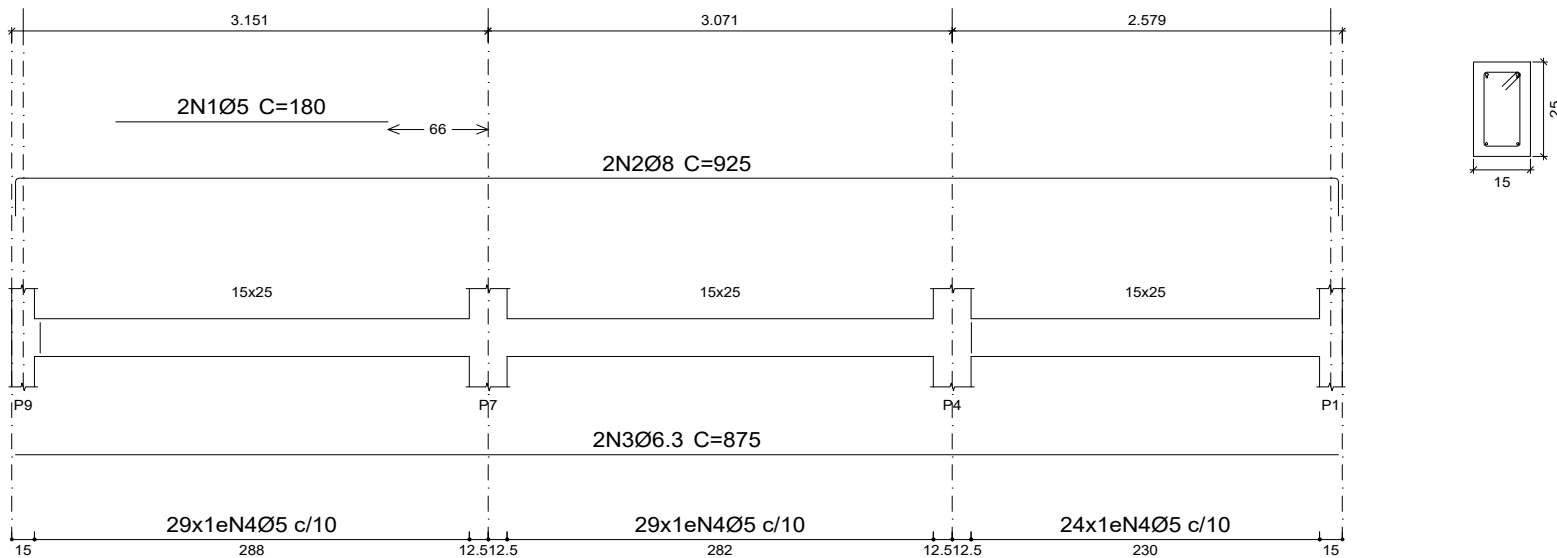

V 6

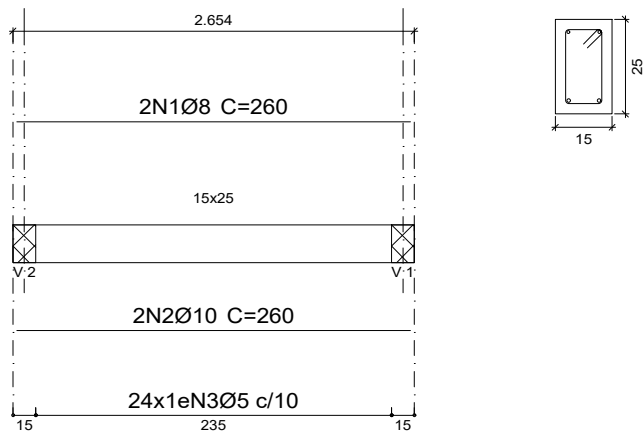

Secretaria: Secretaria Municipal de Obras e Trânsito

Projeto: ESTRUTURAL VELÓRIO PONTE VILA Data: MARÇO/ 2023

Prancha: VIGAS BALDRAMES

Eng.: Túlio Henrique de Oliveira

Escala: Indicada

Desenhista: TULIO



Secretaria de Obras e Trânsito
Rua: Coronel Gonçalves D'Amarante, nº 83
Centro - Formiga | MG - Cep: 35570-000
(37) 3329-1846
secretariafogaobrasetransito@gmail.com