


VIGAS - TÉRREO

Escala vigas 1:50


Escala seções 1:20

V 1

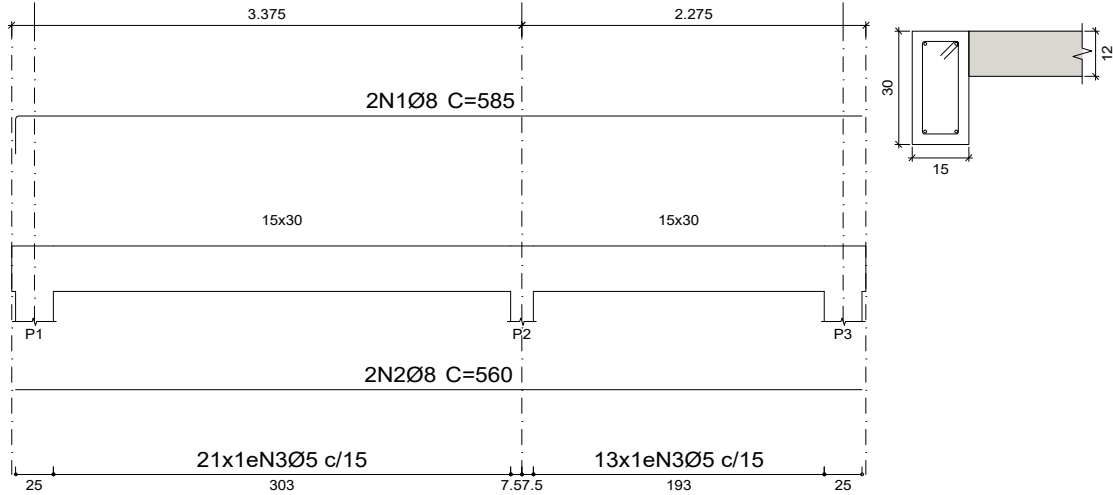


Elemento	Pos.	Diam.	Q.	Esquema (cm)	Comp. (cm)	Total (cm)	CA-50 (kg)	CA-60 (kg)
V 1	1	Ø8	2		585	1170	4.6	
	2	Ø8	2		560	1120	4.4	
	3	Ø5	34		78	2652		4.2
	Total+10%:						9.9	4.6
V 2	1	Ø16	2		585	1170	18.5	
	2	Ø16	2		560	1120	17.7	
	3	Ø5	52		78	4056		6.4
	Total+10%:						39.8	7.0
V 3	1	Ø10	2		585	1170	7.2	
	2	Ø10	2		560	1120	6.9	
	3	Ø5	33		78	2574		4.0
	Total+10%:						15.5	4.4
V 4	1	Ø10	4		875	3500	21.6	
	2	Ø5	55		78	4290		6.7
	Total+10%:						23.8	7.4
						Ø5:	0.0	23.4
						Ø8:	9.9	0.0
						Ø10:	39.3	0.0
						Ø16:	39.8	0.0
						Total:	89.0	23.4


V 2

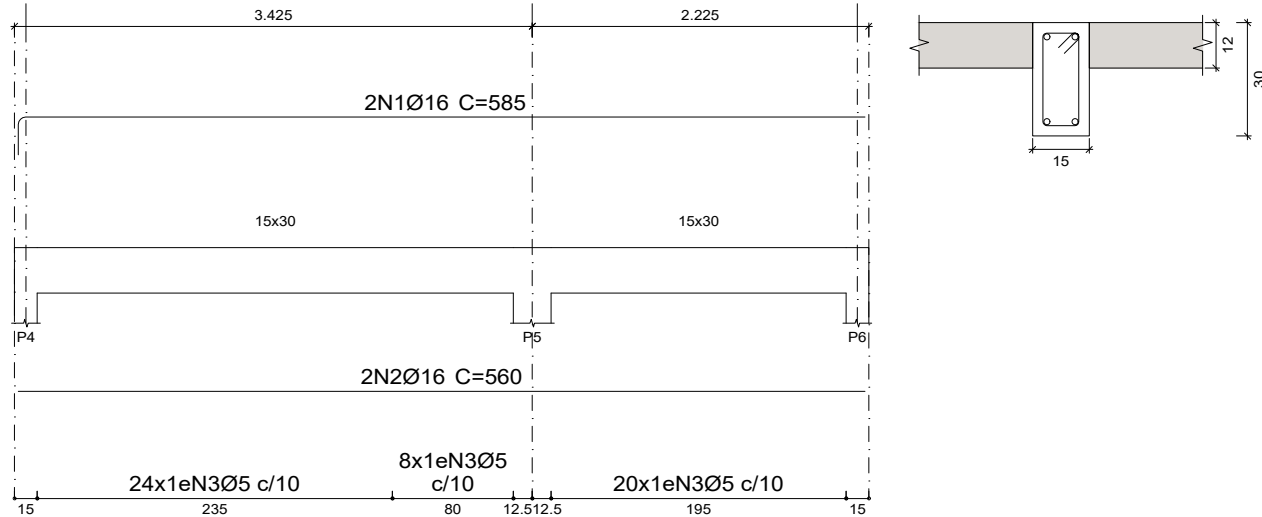

V 3

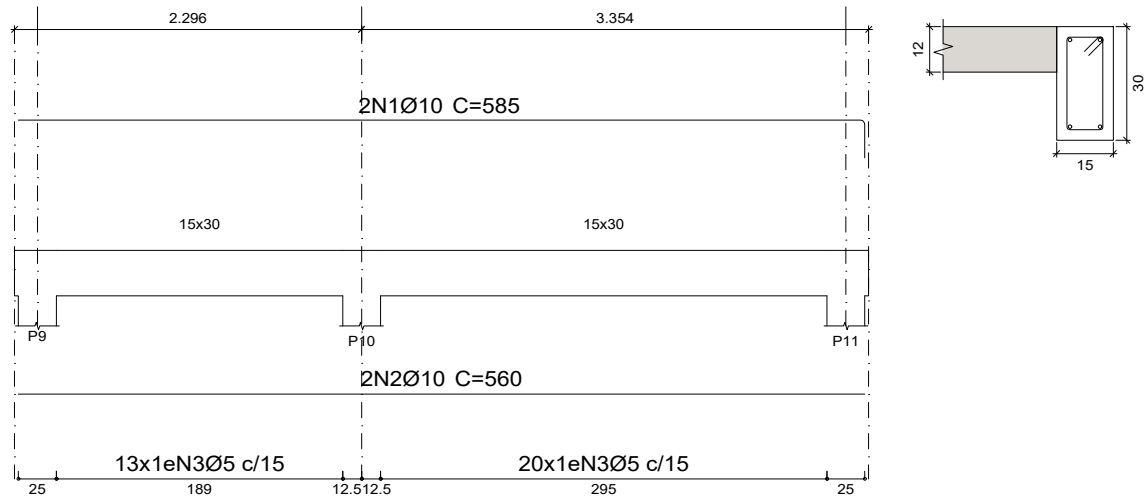

V 4

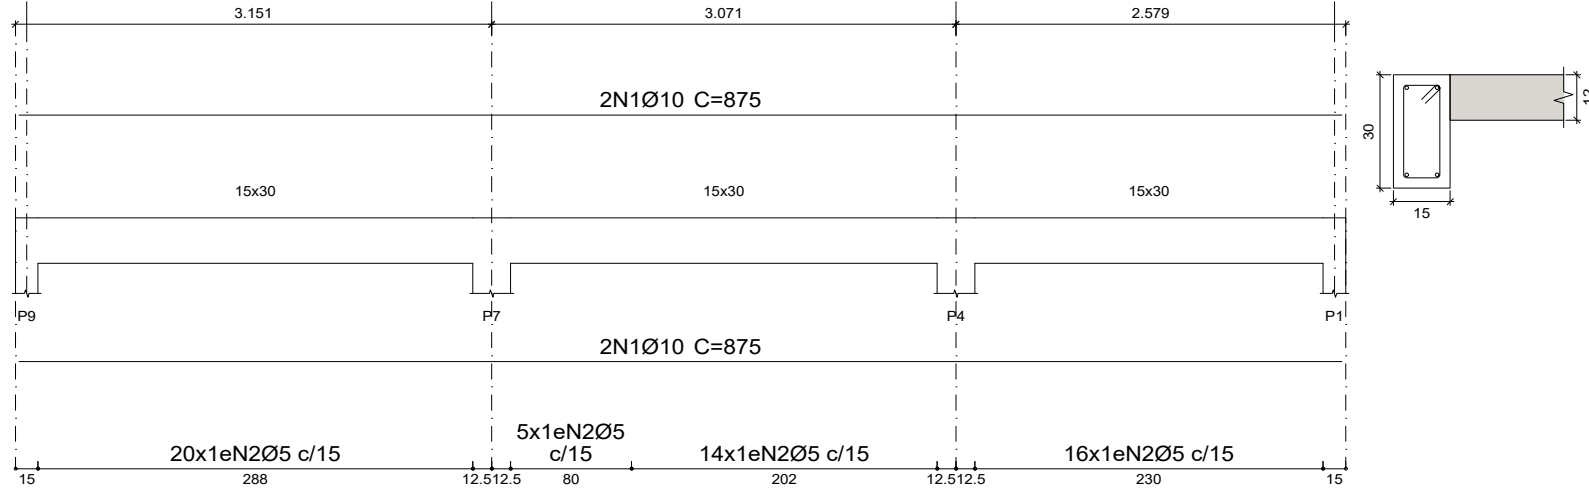

Secretaria: Secretaria Municipal de Obras e Trânsito

Projeto: ESTRUTURAL VELÓRIO PONTE VILA Data: MARÇO/ 2023

Prancha: VIGAS TÉRREO

Eng.: Túlio Henrique de Oliveira



Secretaria de Obras e Trânsito

Rua: Coronel Gonçalves D'Amarante, nº 83

Centro - Formiga | MG - Cep: 35570-000

(37) 3329-1846

secretariafogaobrasetransito@gmail.com