



Fôrmas baldrame

Escala: 1:50

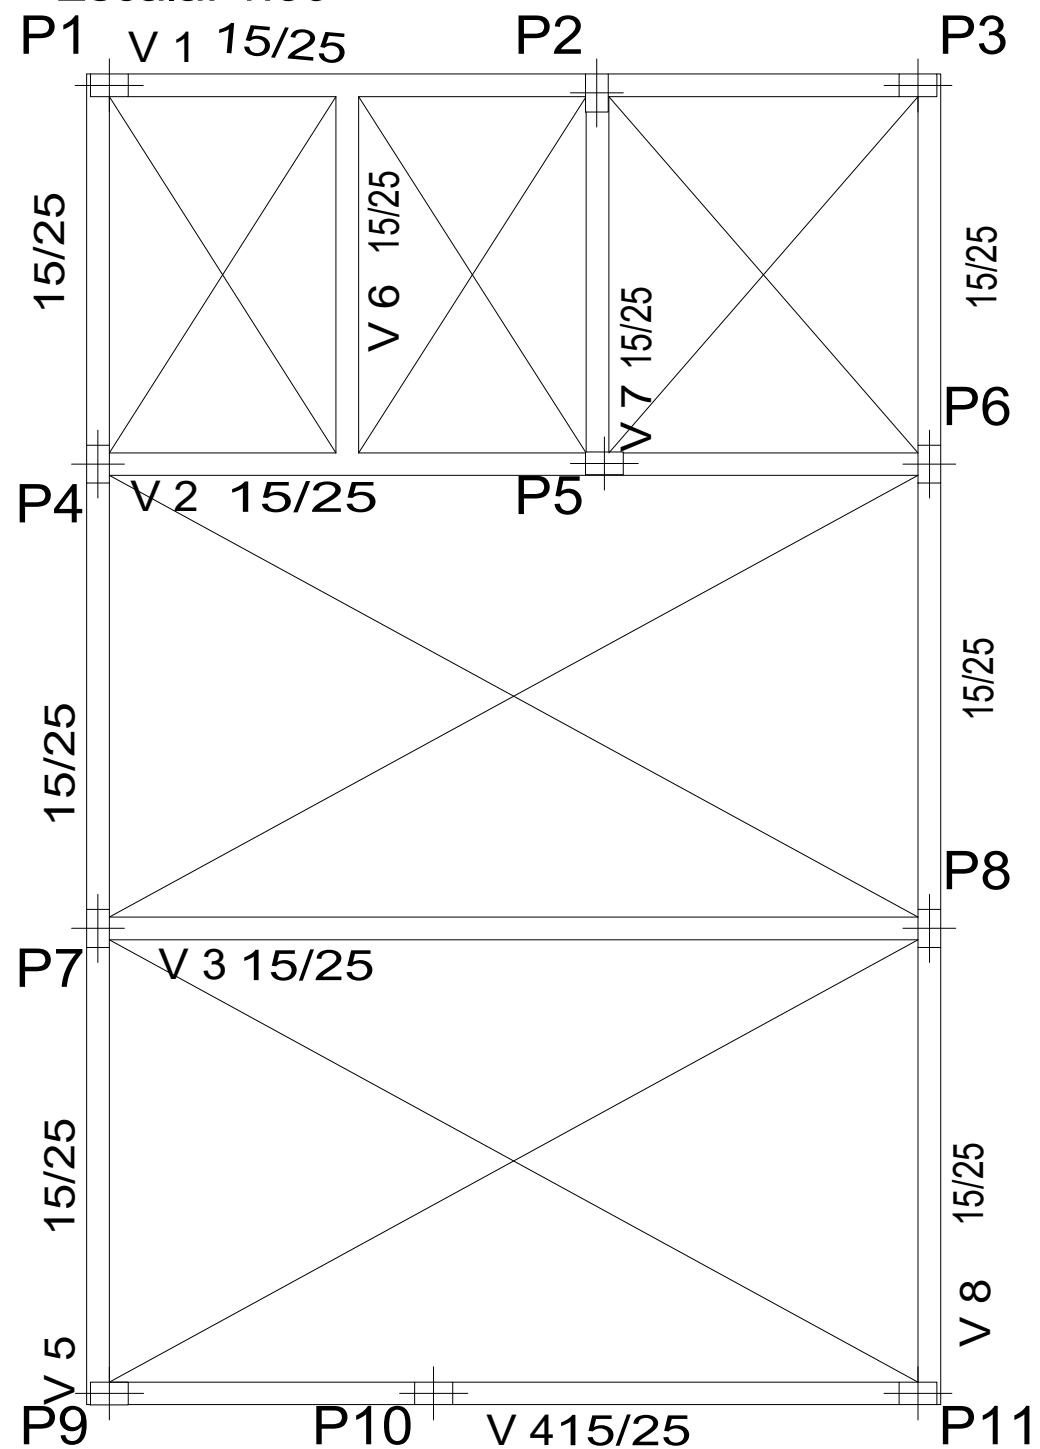

Fôrmas térreo

Escala: 1:50

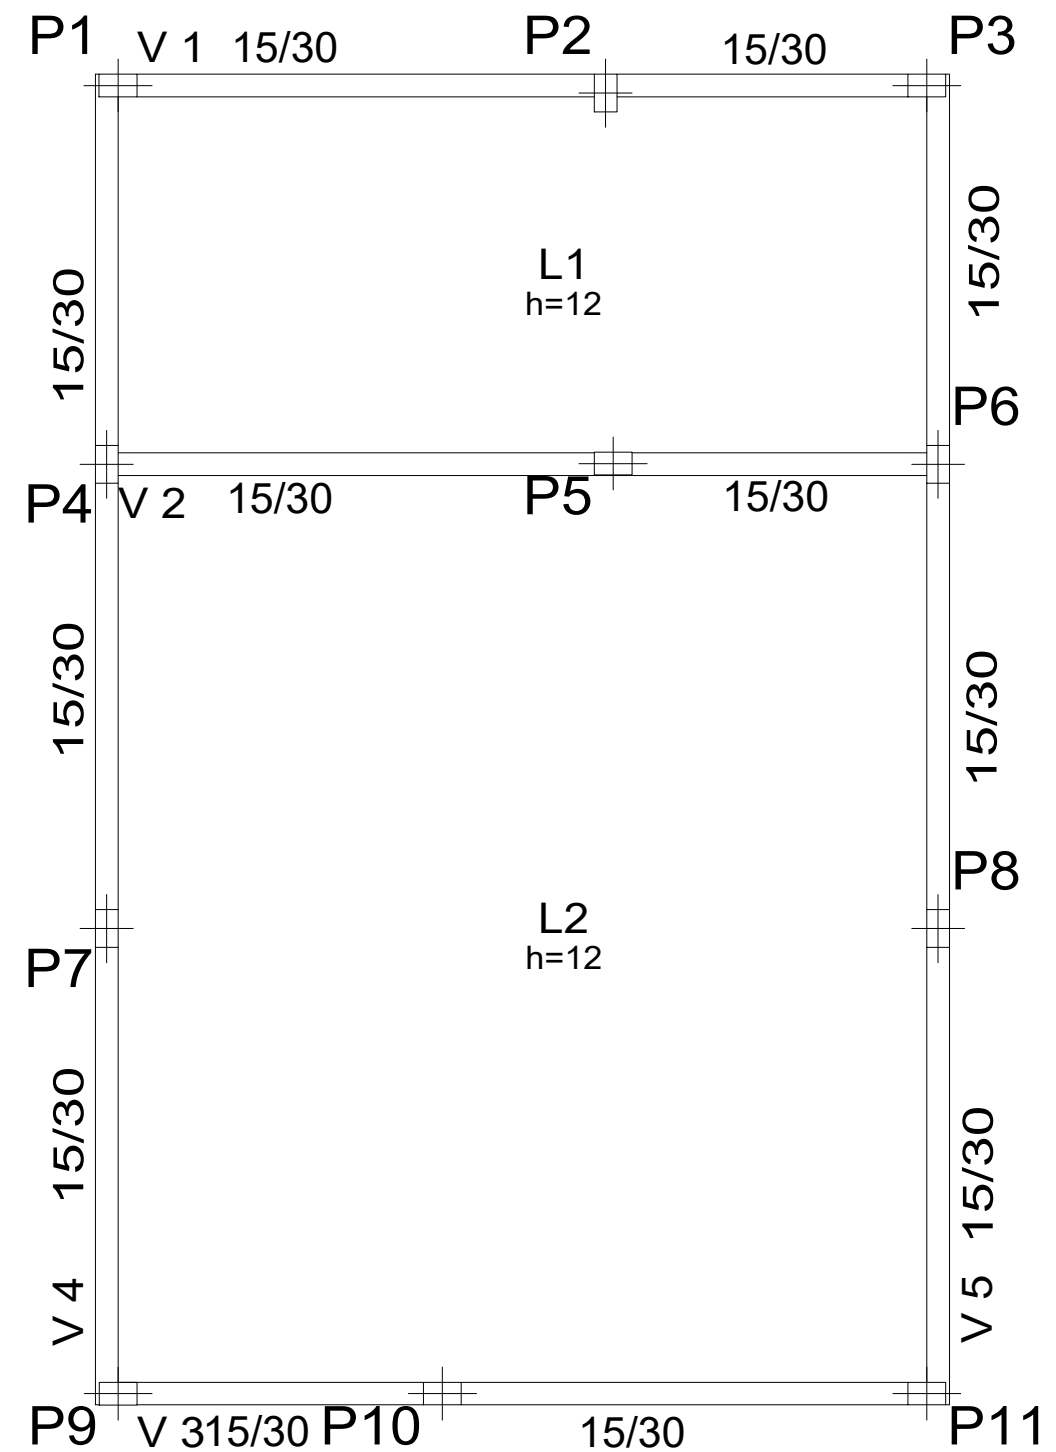

Secretaria: Secretaria Municipal de Obras e Trânsito

Projeto: ESTRUTURAL VELÓRIO PONTE VILA Data: MARÇO/ 2023

Prancha: FÔRMAS BALDRAME E TÊRREO Escala: Indicada

Eng.: Túlio Henrique de Oliveira



Secretaria de Obras e Trânsito
Rua: Coronel Gonçalves D'Amarante, n° 83
Centro - Formiga | MG - Cep: 35570-000
(37) 3329-1846
secretariafgaobrasetransito@gmail.com