


LAJE TÉRREO

Armadura longitudinal inferior

Escala: 1:50

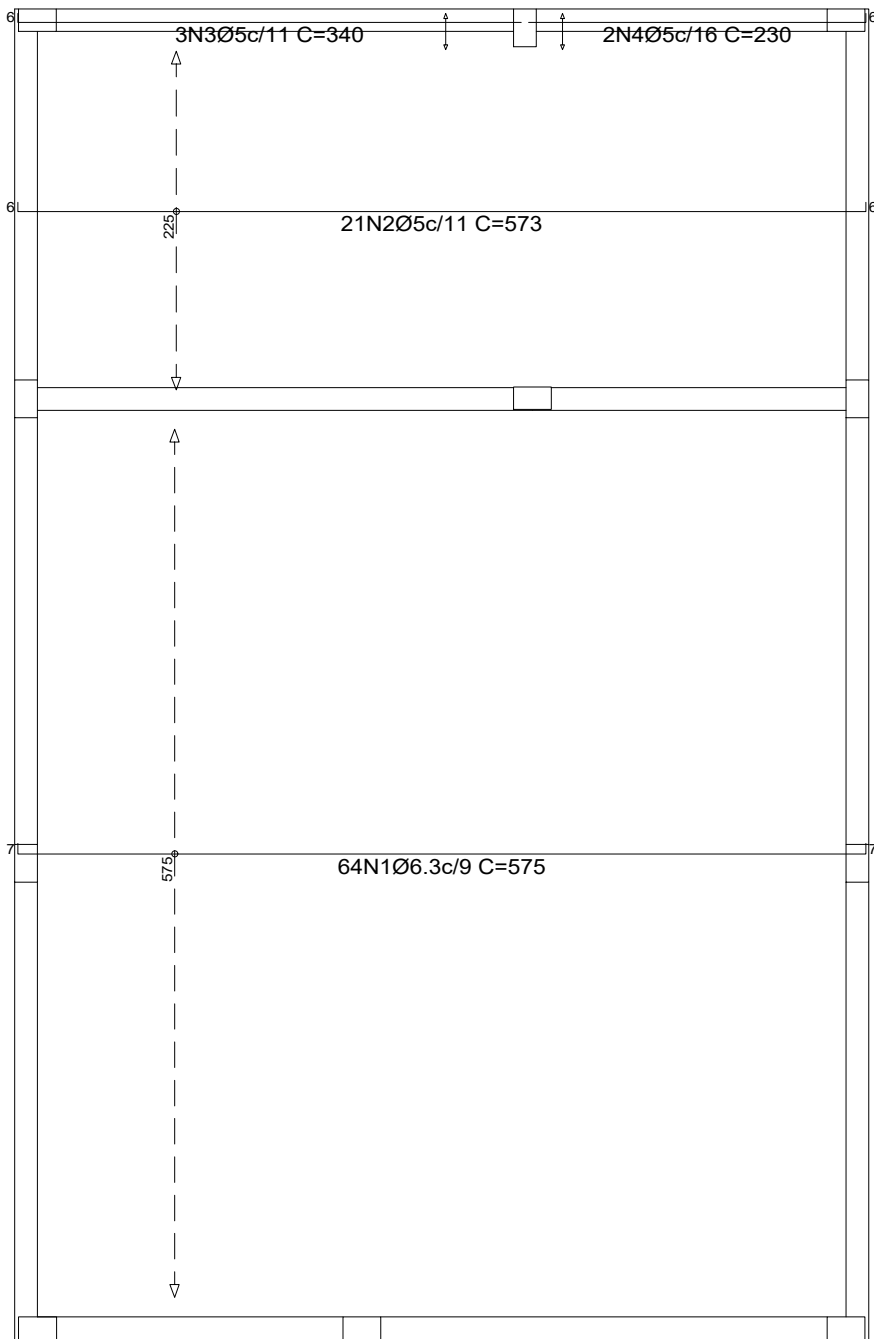


Resumo Aço Térreo		Comp. total (m)	Peso+10% (kg)	Total
Armadura longitudinal inferior				
CA-50	Ø6.3	368.0	99	99
CA-60	Ø5	135.1	23	23
Total				122

LAJE TÉRREO

Armadura longitudinal superior

Escala: 1:50

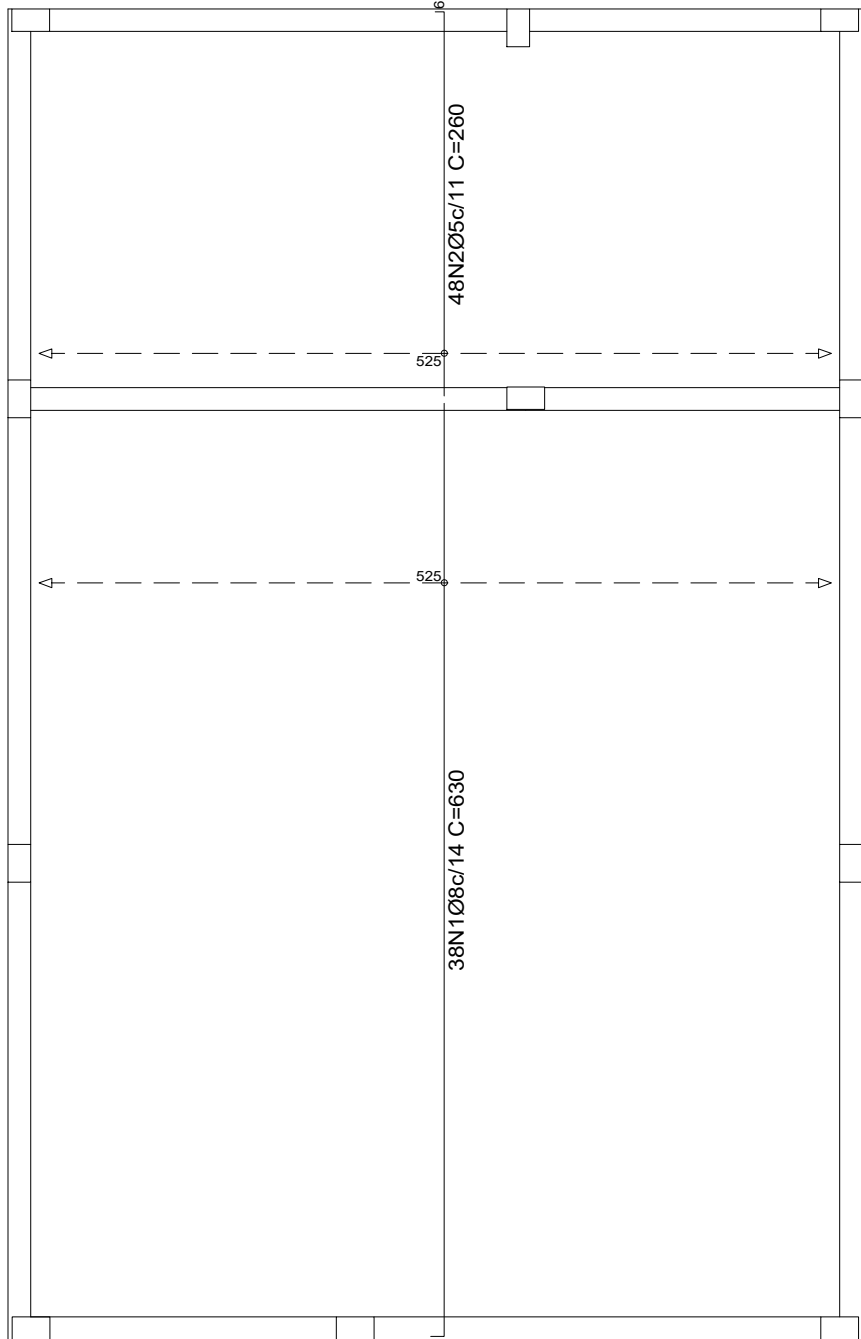

Resumo Aço Térreo		Comp. total (m)	Peso+10% (kg)	Total
Armadura longitudinal superior				
CA-50	Ø6.3	123.5	33	33
CA-60	Ø5	98.8	17	17
Total				50

Elemento	Pos.	Diam.	Q.	Dob. (cm)	Reta (cm)	Dob. (cm)	Comp. (cm)	Total (cm)	CA-50 (kg)	CA-60 (kg)
Armadura longitudinal inferior	1	Ø6.3	64	7	561	7	575	36800	90.1	
	2	Ø5	21	6	561	6	573	12033		18.9
	3	Ø5	3	6	334		340	1020		1.6
	4	Ø5	2	6	224		230	460		0.7
Total+10%:									99.1	23.3
Armadura longitudinal superior	3	Ø6.3	32	8	172	10	190	6080	14.9	
	4	Ø6.3	33	10	171	9	190	6270	15.4	
	5	Ø5	16	6	84	10	100	1600		2.5
	6	Ø5	23	10	344	6	360	8280		13.0
Total+10%:									33.3	17.1
Ø5:									0.0	40.4
Ø6.3:									132,40	0.0
Total:									132,40	40.4

Secretaria: Secretaria Municipal de Obras e Trânsito

Projeto: ESTRUTURAL VELÓRIO PONTE VILA Data: MARÇO/ 2023

Prancha: LAJES ARMADURA LONG. INF. E SUP. Escala: Indicada

Eng.: Túlio Henrique de Oliveira



Desenhista: TULIO

Secretaria de Obras e Trânsito

Rua: Coronel Gonçalves D'Amarante, nº 83

Centro - Formiga | MG - Cep: 35570-000

(37) 3329-1846

secretariafgoabstrasito@gmail.com