


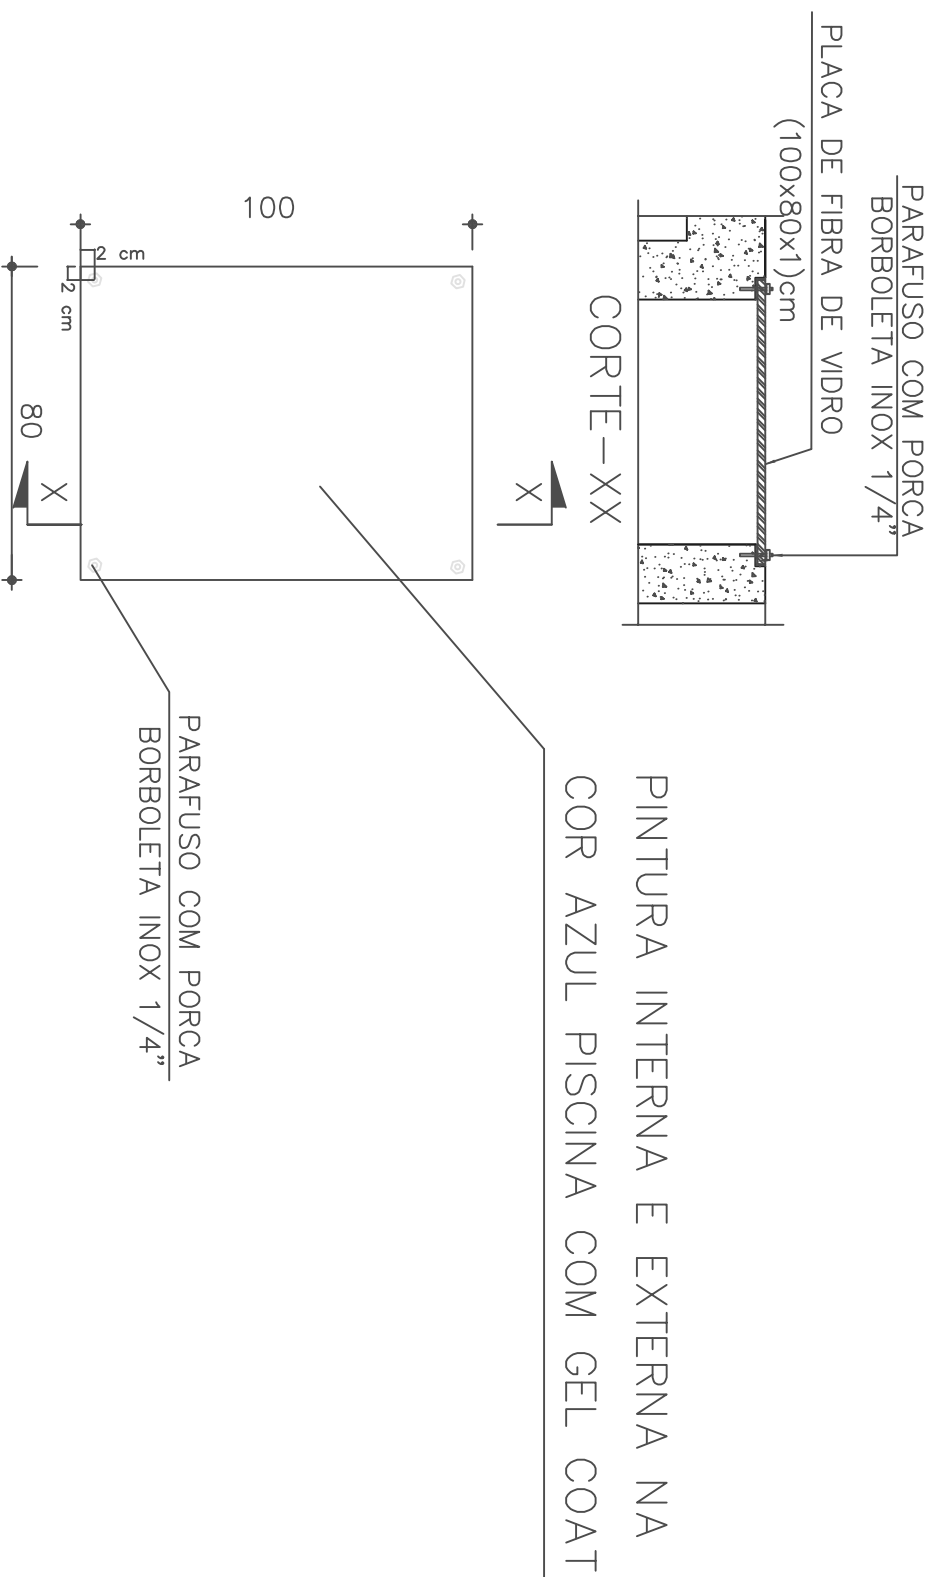

SEM ESCALA PLANTA

ITEM 03 – TAMPA PRFV 100x80x1 cm